


PROPOSED SOUTH BUILDING ELEVATION

SCALE: 1/8"=1'-0"

①

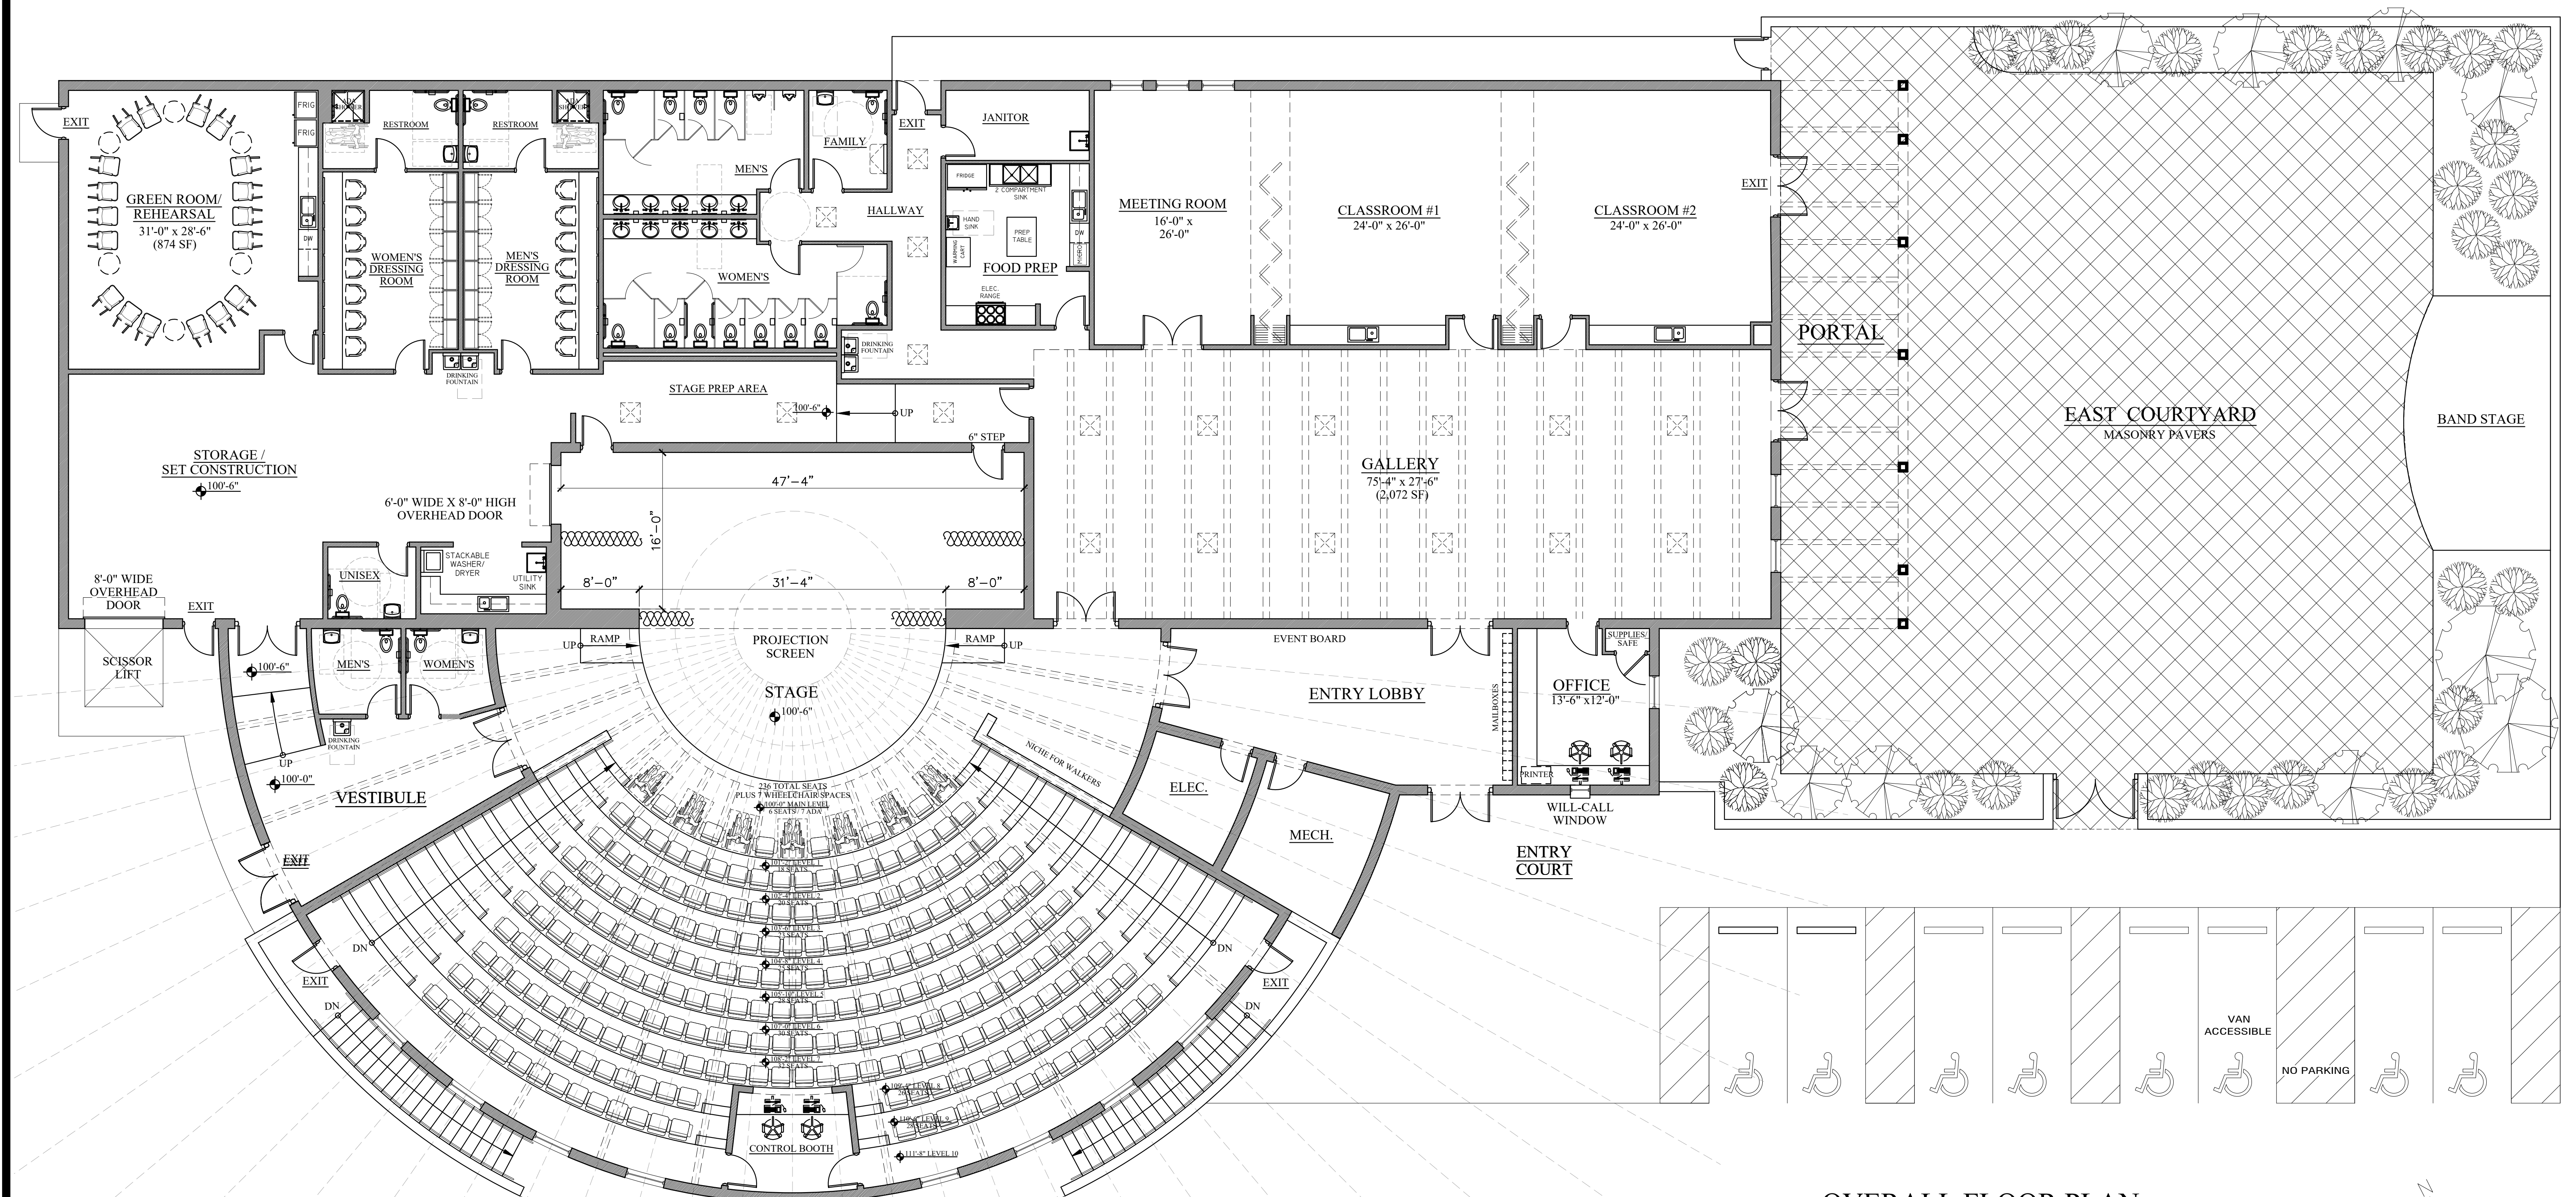

OVERALL FLOOR PLAN

SCALE: 1/8"=1'-0"

①

